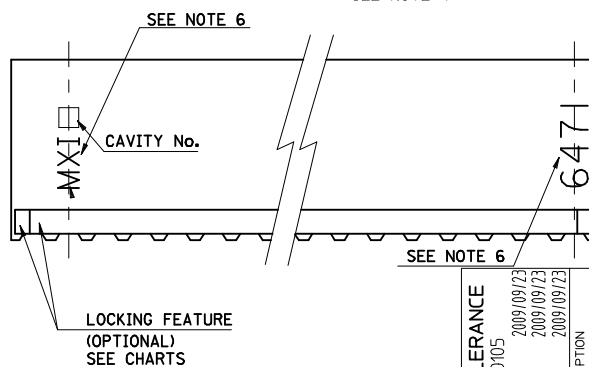
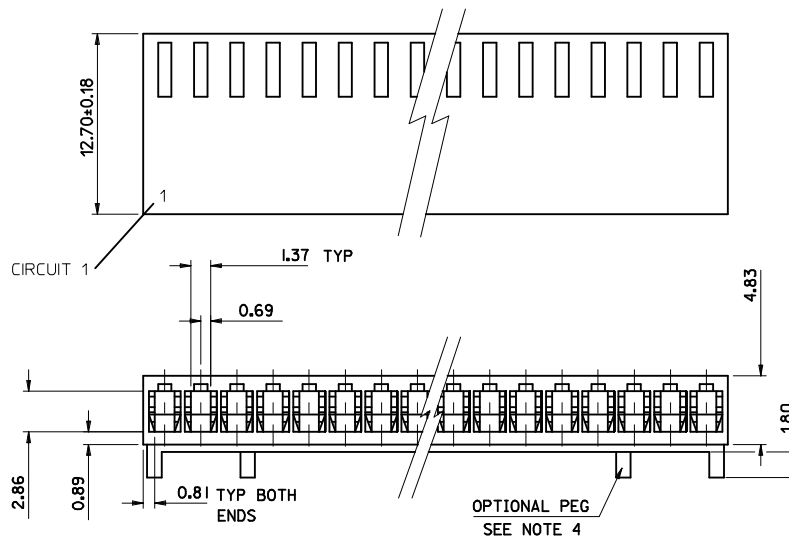
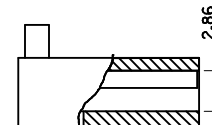
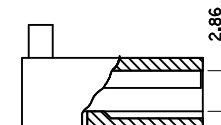
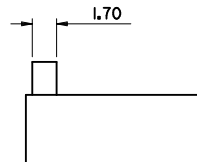
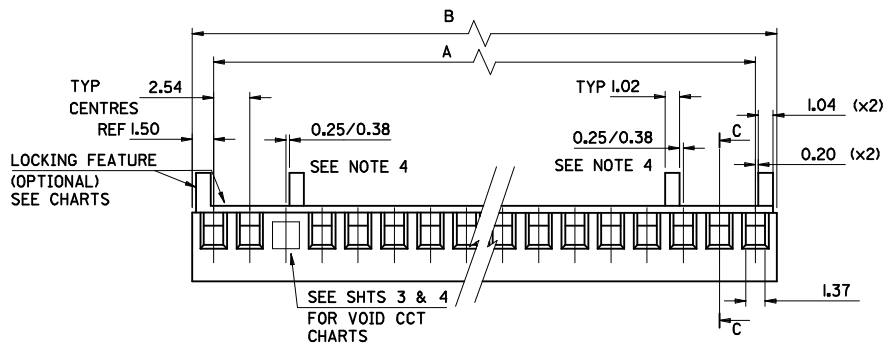


- NOTES:
1. MATERIAL: POLYAMIDE (PA66/6), UL94 V-0
COLOR: NATURAL PER THE FOLLOWING 89992-0086
 2. FOR USE WITH ANTI-FISH HOOKING TERMINAL No. 4809-#.
 3. SEE SHT. 3 FOR PARTS WITH VOIDS.
 4. OPTIONAL CENTRE PEGS TO BE USED ON 7cct & LARGER SIZES ONLY. SEE SHT. 3 FOR CHARTED ENG. No.'S.
 5. PART No. PRECEDED BY CODE LETTER DESIGNATES MFG. LOC'N. I=IRELAND

E-6471-N-***

No. OF CCTS

BLANK = STD. VOID
B = OPT. STYLE VOID
VOID CCT LOC'N.

BLANK NO LOCKING RAMP
I = LOCKING RAMP & POL. RIB
S = OPT. PEG
R = LOCKING RAMP ONLY

6. 'MX#' MARK AND PART I.D. '6471' APPEAR EITHER ON FRONT OR BACK SIDE. SEE END VIEW FOR SIDE SIDE ORIENTATION.

28	68.58±0.35	71.58±0.35
27	66.04±0.35	69.04±0.35
26	63.50±0.35	66.50±0.35
25	60.96±0.35	63.96±0.35
24	58.42±0.35	61.42±0.35
23	55.88±0.35	58.88±0.35
22	53.34±0.35	56.34±0.35
21	50.80±0.35	53.80±0.35
20	48.26±0.35	51.26±0.35
19	45.72±0.35	48.72±0.35
18	43.18±0.35	43.18±0.35
17	40.64±0.35	43.64±0.35
16	38.10±0.35	41.10±0.35
15	35.56±0.35	38.56±0.35
14	33.02±0.35	33.02±0.35
13	30.48±0.35	33.48±0.35
12	27.94±0.35	30.94±0.35
11	25.40±0.35	28.40±0.35
10	22.86±0.35	25.86±0.35
9	20.32±0.35	23.32±0.35
8	17.78±0.35	20.78±0.35
7	15.24±0.35	18.24±0.35
6	12.70±0.15	15.70±0.15
5	10.16±0.15	13.16±0.15
4	7.62±0.15	10.62±0.15
3	5.08±0.15	8.08±0.15
2	2.54±0.15	5.54±0.15
No. OF CCTS	DIM A	DIM B

ADJUST TOLERANCE EC NO: E2010-0105 DRWN: BMAGUIRE 2009/09/23 CHKD: 2009/09/23 APPR: BMAGUIRE 2009/09/23	QUALITY SYMBOLS ▽=0 ▽=0	DESCRIPTION	GENERAL TOLERANCES (UNLESS SPECIFIED)		DIMENSION STYLE MM ONLY		SCALE 1:1	DESIGN UNITS METRIC	 THIRD ANGLE PROJECTION
			mm	INCH	DRAWN BY SF	DATE 2000/07/14	TITLE 2.54 MM KK CRP TRM HSG IL		
			4 PLACES ± --- ± ---	CHECKED BY DWASZKIEWICZ	DATE 2006/02/27	MOLEX MOLEX INCORPORATED			
			3 PLACES ± --- ± ---	APPROVED BY JDENNEHY	DATE 2006/02/27				
			2 PLACES ± 0.15 ± ---	MATERIAL NO. SEE CHART			DOCUMENT NO. SD-6471-N***		
1 PLACE ± 0.25 ± ---	SHEET NO. 1 OF 5								
ANGULAR ± --- °		DRAFT WHERE APPLICABLE MUST REMAIN WITHIN DIMENSIONS		SIZE A2		THIS DRAWING CONTAINS INFORMATION THAT IS PROPRIETARY TO MOLEX INCORPORATED AND SHOULD NOT BE USED WITHOUT WRITTEN PERMISSION			

	10	9	8	7	6	5	4	3	2	1	
F	PART NO. SEE CHART DWG. NO. SD-647I-N-●-●-● <table><tr><th>PART No.</th><th>ENG No.</th><th>No. OF CIRCUITS</th><th>RAMP & POL. RIBS</th><th>DIM. A</th><th>DIM. B</th></tr><tr><td>22-01-2025</td><td>E-647I-02I</td><td>2</td><td>YES</td><td>↑</td><td>↑</td></tr><tr><td>↑ -2035</td><td>↑ -03I</td><td>3</td><td>↑</td><td></td><td></td></tr><tr><td>-2045</td><td>-04I</td><td>4</td><td></td><td></td><td></td></tr><tr><td>-2055</td><td>-05I</td><td>5</td><td></td><td></td><td></td></tr><tr><td>-2065</td><td>-06I</td><td>6</td><td></td><td></td><td></td></tr><tr><td>-2075</td><td>-07I</td><td>7</td><td></td><td></td><td></td></tr><tr><td>-2085</td><td>-08I</td><td>8</td><td></td><td></td><td></td></tr><tr><td>-2095</td><td>-09I</td><td>9</td><td></td><td></td><td></td></tr><tr><td>-2105</td><td>-10I</td><td>10</td><td></td><td></td><td></td></tr><tr><td>-2115</td><td>-11I</td><td>11</td><td></td><td></td><td></td></tr><tr><td>-2125</td><td>-12I</td><td>12</td><td></td><td></td><td></td></tr><tr><td>-2135</td><td>-13I</td><td>13</td><td></td><td></td><td></td></tr><tr><td>-2145</td><td>-14I</td><td>14</td><td></td><td></td><td></td></tr><tr><td>-2155</td><td>-15I</td><td>15</td><td></td><td></td><td></td></tr><tr><td>-2165</td><td>-16I</td><td>16</td><td></td><td></td><td></td></tr><tr><td>-2175</td><td>-17I</td><td>17</td><td></td><td></td><td></td></tr><tr><td>-2185</td><td>-18I</td><td>18</td><td></td><td></td><td></td></tr><tr><td>-2195</td><td>-19I</td><td>19</td><td></td><td></td><td></td></tr><tr><td>-2205</td><td>-20I</td><td>20</td><td></td><td></td><td></td></tr><tr><td>-2215</td><td>-21I</td><td>21</td><td></td><td></td><td></td></tr><tr><td>-2225</td><td>-22I</td><td>22</td><td></td><td></td><td></td></tr><tr><td>↓ -2235</td><td>-23I</td><td>23</td><td></td><td></td><td></td></tr><tr><td>22-01-2245</td><td>-24I</td><td>24</td><td></td><td></td><td></td></tr><tr><td>NOT TOOLED</td><td>-25I</td><td>25</td><td></td><td></td><td></td></tr><tr><td>22-01-2265</td><td>-26I</td><td>26</td><td></td><td></td><td></td></tr><tr><td>NOT TOOLED</td><td>↓ -27I</td><td>27</td><td></td><td></td><td></td></tr><tr><td>22-01-2285</td><td>E-647I-28I</td><td>28</td><td>YES</td><td>↓</td><td>↓</td></tr></table> <table><tr><th>PART No.</th><th>ENG No.</th><th>No. OF CIRCUITS</th><th>LOCKING FEATURE</th><th>DIM. A</th><th>DIM. B</th></tr><tr><td>22-01-2026</td><td>E-647I-2</td><td>2</td><td>NO</td><td>↑</td><td>↑</td></tr><tr><td>↑ -2036</td><td>↑ -3</td><td>3</td><td>↑</td><td></td><td></td></tr><tr><td>-2046</td><td>-4</td><td>4</td><td></td><td></td><td></td></tr><tr><td>-2056</td><td>-5</td><td>5</td><td></td><td></td><td></td></tr><tr><td>-2066</td><td>-6</td><td>6</td><td></td><td></td><td></td></tr><tr><td>-2076</td><td>-7</td><td>7</td><td></td><td></td><td></td></tr><tr><td>-2086</td><td>-8</td><td>8</td><td></td><td></td><td></td></tr><tr><td>-2096</td><td>-9</td><td>9</td><td></td><td></td><td></td></tr><tr><td>-2106</td><td>-10</td><td>10</td><td></td><td></td><td></td></tr><tr><td>-2116</td><td>-11</td><td>11</td><td></td><td></td><td></td></tr><tr><td>-2126</td><td>-12</td><td>12</td><td></td><td></td><td></td></tr><tr><td>-2136</td><td>-13</td><td>13</td><td></td><td></td><td></td></tr><tr><td>-2146</td><td>-14</td><td>14</td><td></td><td></td><td></td></tr><tr><td>-2156</td><td>-15</td><td>15</td><td></td><td></td><td></td></tr><tr><td>-2166</td><td>-16</td><td>16</td><td></td><td></td><td></td></tr><tr><td>-2176</td><td>-17</td><td>17</td><td></td><td></td><td></td></tr><tr><td>-2186</td><td>-18</td><td>18</td><td></td><td></td><td></td></tr><tr><td>-2196</td><td>-19</td><td>19</td><td></td><td></td><td></td></tr><tr><td>-2206</td><td>-20</td><td>20</td><td></td><td></td><td></td></tr><tr><td>↓ -2216</td><td>-21</td><td>21</td><td></td><td></td><td></td></tr><tr><td>22-01-2226</td><td>-22</td><td>22</td><td></td><td></td><td></td></tr><tr><td>NOT TOOLED</td><td>-23</td><td>23</td><td></td><td></td><td></td></tr><tr><td>22-01-2246</td><td>-24</td><td>24</td><td></td><td></td><td></td></tr><tr><td>NOT TOOLED</td><td>-25</td><td>25</td><td></td><td></td><td></td></tr><tr><td>22-01-2266</td><td>-26</td><td>26</td><td></td><td></td><td></td></tr><tr><td>22-01-2276</td><td>↓ -27</td><td>27</td><td></td><td></td><td></td></tr><tr><td>22-01-2286</td><td>E-647I-28</td><td>28</td><td>NO</td><td>↓</td><td>↓</td></tr></table> <table><tr><th>LTR</th><th>A SEE SHEET I.</th><th>REVISIONS</th><th>DIMENSIONS SHOWN (METRIC) INCH UNLESS OTHERWISE SPECIFIED TOLERANCES: ANGULAR ± .5° INCH (METRIC) <table><tr><td>3 PLACE ± .</td><td>±</td></tr><tr><td>2 PLACE ± .</td><td>±</td></tr><tr><td>1 PLACE ±</td><td>±</td></tr></table> DRAFT WHERE APPLICABLE MUST REMAIN WITHIN DIMENSIONS <table><tr><td>DESIGN DIMENSION (PRIMARY)</td><td>☐ (MM) ☐ IN.</td></tr><tr><td>EQUIVALENT DIMENSION (SECONDARY)</td><td>☐ (MM) ☐ IN.</td></tr></table></th><th>DRWG BY SF</th><th>CHK'D BY</th><th>APP'D BY</th><th>SCALE</th></tr><tr><td></td><td></td><td></td><td></td><td></td><td></td></tr></table> <table><tr><th colspan="2">REVISE ONLY ON CAD SYSTEM</th><th>SH.</th><th>REV.</th></tr><tr><td>CAD/CAM FILENAME SD-647I-N-.S02</td><td colspan="3">THIS DRAWING CONTAINS INFORMATION THAT IS PROPRIETARY TO MOLEX INC. & SHOULD NOT BE USED WITHOUT WRITTEN PERMISSION</td></tr><tr><td>TITLE</td><td colspan="3">2.54 mm KK Crp Trm Hsg II</td></tr><tr><td> MOLEX EUROPE</td><td>SHEET NO. 20F</td><td colspan="2">DATE 15/07/00</td></tr><tr><td>PART NO. SEE CHART</td><td>DWG NO. SD-647I-N-●-●-●</td><td colspan="2">SIZE B</td></tr></table>										PART No.	ENG No.	No. OF CIRCUITS	RAMP & POL. RIBS	DIM. A	DIM. B	22-01-2025	E-647I-02I	2	YES	↑	↑	↑ -2035	↑ -03I	3	↑			-2045	-04I	4				-2055	-05I	5				-2065	-06I	6				-2075	-07I	7				-2085	-08I	8				-2095	-09I	9				-2105	-10I	10				-2115	-11I	11				-2125	-12I	12				-2135	-13I	13				-2145	-14I	14				-2155	-15I	15				-2165	-16I	16				-2175	-17I	17				-2185	-18I	18				-2195	-19I	19				-2205	-20I	20				-2215	-21I	21				-2225	-22I	22				↓ -2235	-23I	23				22-01-2245	-24I	24				NOT TOOLED	-25I	25				22-01-2265	-26I	26				NOT TOOLED	↓ -27I	27				22-01-2285	E-647I-28I	28	YES	↓	↓	PART No.	ENG No.	No. OF CIRCUITS	LOCKING FEATURE	DIM. A	DIM. B	22-01-2026	E-647I-2	2	NO	↑	↑	↑ -2036	↑ -3	3	↑			-2046	-4	4				-2056	-5	5				-2066	-6	6				-2076	-7	7				-2086	-8	8				-2096	-9	9				-2106	-10	10				-2116	-11	11				-2126	-12	12				-2136	-13	13				-2146	-14	14				-2156	-15	15				-2166	-16	16				-2176	-17	17				-2186	-18	18				-2196	-19	19				-2206	-20	20				↓ -2216	-21	21				22-01-2226	-22	22				NOT TOOLED	-23	23				22-01-2246	-24	24				NOT TOOLED	-25	25				22-01-2266	-26	26				22-01-2276	↓ -27	27				22-01-2286	E-647I-28	28	NO	↓	↓	LTR	A SEE SHEET I.	REVISIONS	DIMENSIONS SHOWN (METRIC) INCH UNLESS OTHERWISE SPECIFIED TOLERANCES: ANGULAR ± .5° INCH (METRIC) <table><tr><td>3 PLACE ± .</td><td>±</td></tr><tr><td>2 PLACE ± .</td><td>±</td></tr><tr><td>1 PLACE ±</td><td>±</td></tr></table> DRAFT WHERE APPLICABLE MUST REMAIN WITHIN DIMENSIONS <table><tr><td>DESIGN DIMENSION (PRIMARY)</td><td>☐ (MM) ☐ IN.</td></tr><tr><td>EQUIVALENT DIMENSION (SECONDARY)</td><td>☐ (MM) ☐ IN.</td></tr></table>	3 PLACE ± .	±	2 PLACE ± .	±	1 PLACE ±	±	DESIGN DIMENSION (PRIMARY)	☐ (MM) ☐ IN.	EQUIVALENT DIMENSION (SECONDARY)	☐ (MM) ☐ IN.	DRWG BY SF	CHK'D BY	APP'D BY	SCALE							REVISE ONLY ON CAD SYSTEM		SH.	REV.	CAD/CAM FILENAME SD-647I-N-.S02	THIS DRAWING CONTAINS INFORMATION THAT IS PROPRIETARY TO MOLEX INC. & SHOULD NOT BE USED WITHOUT WRITTEN PERMISSION			TITLE	2.54 mm KK Crp Trm Hsg II			MOLEX EUROPE	SHEET NO. 20F	DATE 15/07/00		PART NO. SEE CHART	DWG NO. SD-647I-N-●-●-●	SIZE B											
PART No.	ENG No.	No. OF CIRCUITS	RAMP & POL. RIBS	DIM. A	DIM. B	
22-01-2025	E-647I-02I	2	YES	↑	↑	
↑ -2035	↑ -03I	3	↑	
-2045	-04I	4	
-2055	-05I	5	
-2065	-06I	6	
-2075	-07I	7	
-2085	-08I	8	
-2095	-09I	9	
-2105	-10I	10	
-2115	-11I	11	
-2125	-12I	12	
-2135	-13I	13	
-2145	-14I	14	
-2155	-15I	15	
-2165	-16I	16	
-2175	-17I	17	
-2185	-18I	18	
-2195	-19I	19	
-2205	-20I	20	
-2215	-21I	21	
-2225	-22I	22	
↓ -2235	-23I	23	
22-01-2245	-24I	24	
NOT TOOLED	-25I	25	
22-01-2265	-26I	26	
NOT TOOLED	↓ -27I	27	
22-01-2285	E-647I-28I	28	YES	↓	↓	
PART No.	ENG No.	No. OF CIRCUITS	LOCKING FEATURE	DIM. A	DIM. B	
22-01-2026	E-647I-2	2	NO	↑	↑	
↑ -2036	↑ -3	3	↑	
-2046	-4	4	
-2056	-5	5	
-2066	-6	6	
-2076	-7	7	
-2086	-8	8	
-2096	-9	9	
-2106	-10	10	
-2116	-11	11	
-2126	-12	12	
-2136	-13	13	
-2146	-14	14	
-2156	-15	15	
-2166	-16	16	
-2176	-17	17	
-2186	-18	18	
-2196	-19	19	
-2206	-20	20	
↓ -2216	-21	21	
22-01-2226	-22	22	
NOT TOOLED	-23	23	
22-01-2246	-24	24	
NOT TOOLED	-25	25	
22-01-2266	-26	26	
22-01-2276	↓ -27	27	
22-01-2286	E-647I-28	28	NO	↓	↓	
LTR	A SEE SHEET I.	REVISIONS	DIMENSIONS SHOWN (METRIC) INCH UNLESS OTHERWISE SPECIFIED TOLERANCES: ANGULAR ± .5° INCH (METRIC) <table><tr><td>3 PLACE ± .</td><td>±</td></tr><tr><td>2 PLACE ± .</td><td>±</td></tr><tr><td>1 PLACE ±</td><td>±</td></tr></table> DRAFT WHERE APPLICABLE MUST REMAIN WITHIN DIMENSIONS <table><tr><td>DESIGN DIMENSION (PRIMARY)</td><td>☐ (MM) ☐ IN.</td></tr><tr><td>EQUIVALENT DIMENSION (SECONDARY)</td><td>☐ (MM) ☐ IN.</td></tr></table>	3 PLACE ± .	±	2 PLACE ± .	±	1 PLACE ±	±	DESIGN DIMENSION (PRIMARY)	☐ (MM) ☐ IN.	EQUIVALENT DIMENSION (SECONDARY)	☐ (MM) ☐ IN.	DRWG BY SF	CHK'D BY	APP'D BY	SCALE	
3 PLACE ± .	±	
2 PLACE ± .	±	
1 PLACE ±	±	
DESIGN DIMENSION (PRIMARY)	☐ (MM) ☐ IN.	
EQUIVALENT DIMENSION (SECONDARY)	☐ (MM) ☐ IN.	
REVISE ONLY ON CAD SYSTEM		SH.	REV.	
CAD/CAM FILENAME SD-647I-N-.S02	THIS DRAWING CONTAINS INFORMATION THAT IS PROPRIETARY TO MOLEX INC. & SHOULD NOT BE USED WITHOUT WRITTEN PERMISSION	
TITLE	2.54 mm KK Crp Trm Hsg II	
MOLEX EUROPE	SHEET NO. 20F	DATE 15/07/00	
PART NO. SEE CHART	DWG NO. SD-647I-N-●-●-●	SIZE B	
	10	9	8	7	6	5	4	3	2	1	

PART NO

SEE CHART
DWG. NO.

~~SD-6471-N~~

7132-1283

10

9

8

7

6

5

4

3

2

1

F

E

D

C

A

PART No.	ENG No.	No. OF CIRCUITS	RAMP & POL. RIBS	VOID CCT LOCATION	DIM. A	DIM. B
22-01-4022	E-6471-021-02	2	YES	2	↑	↑
↑ -4032	↑ -031-02	3	↑	↑		
-4042	-041-02	4				
-4052	-051-02	5				
-4062	-061-02	6				
-4072	-071-02	7				
-4082	-081-02	8				
-4092	-091-02	9				
-4102	-101-02	10			SEE SHEET I FOR DIMENSION	SEE SHEET I FOR DIMENSION
-4112	-111-02	11				
-4122	-121-02	12				
-4132	-131-02	13				
-4142	-141-02	14				
-4152	-151-02	15				
-4162	-161-02	16				
-4172	-171-02	17				
-4182	-181-02	18				
-4192	-191-02	19				
-4202	-201-02	20				
-4212	-211-02	21				
-4222	-221-02	22				
-4232	-231-02	23				
-4242	-241-02	24				
-4252	-251-02	25				
-4262	-261-02	26				
↓ -4272	↓ -271-02	27	↓	↓		
22-01-4282	E-6471-281-02	28	YES	2	↓	↓

PART No.	ENG No.	No. OF CIRCUITS	LOCKING FEATURE	VOID CCT LOCATION	DIM. A	DIM. B
22-01-402 I	E-647 I-02-02	2	NO	2	↑	↑
↑ -403 I	↑ -03-02	3	↑	↑		
-404 I	-04-02	4				
-405 I	-05-02	5				
-406 I	-06-02	6				
-407 I	-07-02	7				
-408 I	-08-02	8				
-409 I	-09-02	9				
-410 I	-10-02	10				
-411 I	-11-02	11				
-412 I	-12-02	12				
-413 I	-13-02	13				
-414 I	-14-02	14				
-415 I	-15-02	15				
-416 I	-16-02	16				
-417 I	-17-02	17				
-418 I	-18-02	18				
-419 I	-19-02	19				
-420 I	-20-02	20				
-421 I	-21-02	21				
-422 I	-22-02	22				
-423 I	-23-02	23				
-424 I	-24-02	24				
-425 I	-25-02	25				
-426 I	-26-02	26				
↓ -427 I	↓ -27-02	27	↓	↓		
22-01-428 I	E-647 I-28-02	28	NO	2	↓	↓

SEE SHEET 1.		REVISIONS	DIMENSIONS SHOWN (METRIC) INCH		DRWG BY	REVISE ONLY ON CAD SYSTEM		SH. REV.
			UNLESS OTHERWISE SPECIFIED TOLERANCES: ANGULAR $\pm .5^\circ$		SF	CADCAM FILENAME SD-6471-N - .503		THIS DRAWING CONTAINS INFORMATION THAT IS PROPRIETARY TO MOLEX INC. & SHOULD NOT BE USED WITHOUT WRITTEN PERMISSION
			INCH (METRIC)			TITLE		
			3 PLACE $\pm$.			CHK'D BY	2.54 mm KK Crp Trm Hsg il	
2 PLACE $\pm$.				APP'D BY				
1 PLACE								
		DRAFT WHERE APPLICABLE MUST REMAIN WITHIN DIMENSIONS						
A	LTR	DESIGN DIMENSION ☐ (MM)		SCALE	 MOLEX EUROPE		SHEET NO.	DATE
		(PRIMARY) ☐ IN.					30F	13/07/00
		EQUIVALENT DIMENSION ☐ (MM)						
		(SECONDARY) ☐ IN.						
					PART NO.		DWG NO.	SIZE
				-	SEE CHART		SD-6471-N-***	B

PART NO

SEE CHART

~~SD-6471-N-9-98~~

HOUSING WITH OPTIONAL PEGS

PART No.	ENG No.	No. OF CIRCUITS	RAMP & POL. RIBS	DIM. A	DIM. B
NOT TOOLED	E-6471-7S	7	YES	↑	↑
↑	↑ -8S	8	↑		
	-9S	9			
	-10S	10			
	-11S	11			
	-12S	12			
	-13S	13			
	-14S	14			
	-15S	15			
	-16S	16			
	-17S	17			
	-18S	18			
	-19S	19			
	-20S	20			
	-21S	21			
	-22S	22			
	-23S	23			
	-24S	24			
	-25S	25			
	-26S	26			
↓	↓ -27S	27	↓		
NOT TOOLED	E-6471-28S	28	YES	↓	↓

PART No.	ENG No.	No. OF CIRCUITS	RAMP & POL. RIBS	VOID CCT LOCATION	DIM. A	DIM. B
22-01-4123	E-6471-12-11	12	NO	11	↑	↑
22-01-4124	↑ -121-11	12	YES	11		
NOT TOOLED	↑ -24-01	24	NO	1		
NOT TOOLED	↑ -241-01	24	YES	1		
22-01-6132	↑ -13-51	13	NO	2 & 5		
NOT TOOLED	↑ -131-51	13	YES	2 & 5		
22-01-6134	↑ -13-52	13	NO	9 & 12		
22-01-6135	↑ -131-52	13	YES	9 & 12		
NOT TOOLED	↑ -7-3	7	NO	3		
97-00-0739	↑ -71-3	7	YES	3		
97-00-0061	↑ -15-51	15	NO	2 & 8		
NOT TOOLED	↑ -151-51	15	YES	2 & 8		
97-00-0189	↑ -5-4	5	NO	4		
97-00-0620	↑ -51-4	5	YES	4		
97-00-0619	↑ -51-3	5	YES	3		
97-00-0740	E-6471-61-3	6	YES	3	↓	↓

7132-1283

A SEE SHEET 1.

LTR	REVISIONS
-----	-----------

DIMENSIONS SHOWN (METRIC) INCH		
UNLESS OTHERWISE SPECIFIED TOLERANCES: ANGULAR $\pm .01$		
	INCH	(METRIC)
3 PLACE	$\pm .$	
2 PLACE	$\pm .$	$\pm$
1 PLACE		$\pm$

DRAFT WHERE APPLICABLE MUST
REMAIN WITHIN DIMENSIONS

DESIGN DIMENSION	☐ (MM)
(PRIMARY)	☐ IN.
EQUIVALENT DIMENSION	☐ (MM)
(SECONDARY)	☐ IN.

DRWG	BY
CHK'D	BY
APP'D	BY
SCALE	

REVISE ONLY ON CAD SYSTEM

SH.	REV.
-----	------

CAD/CAM FILENAME
SD-6471-N - .S04

THIS DRAWING CONTAINS INFORMATION THAT IS PROPRIETARY TO
MOLEX INC. & SHOULD NOT BE USED WITHOUT WRITTEN PERMISSION

TITLE

2.54 mm KK Crp Trm Hsg il



MOLEX EUROPE

SHEET NO.

40F

DATE _____

17/07/00

PART NO.






SEE CHART

DWG NO.	
---------	--

SD-6471-N-...

SIZE	
------	--

B

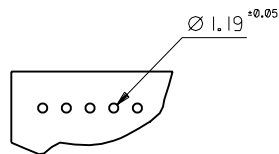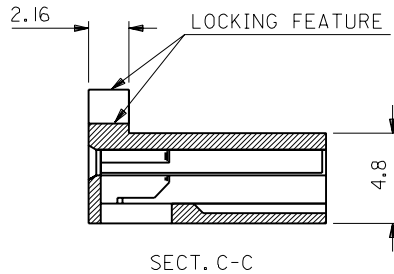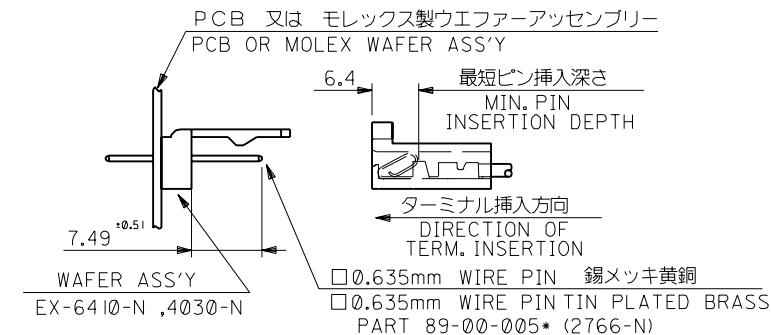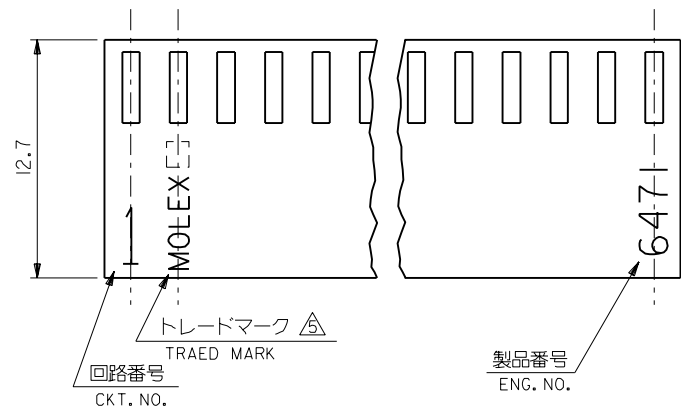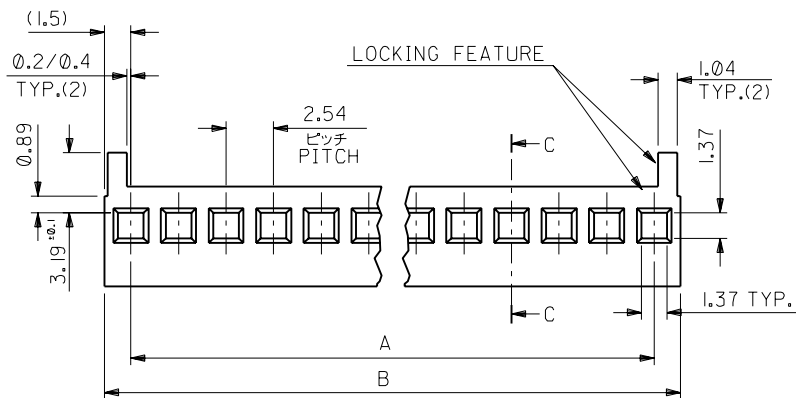

基板取付穴推奨寸法
RECOMMENDED P.C.B HOLE DIMENSIONS

68.58 ^{+0.33}	71.58 ^{+0.46}	E-6471-281	28
66.04 ^{+0.33}	69.04 ^{+0.46}	-271	27
63.50 ^{+0.33}	66.50 ^{+0.46}	-261	26
60.96 ^{+0.33}	63.96 ^{+0.43}	-251	25
58.42 ^{+0.31}	61.42 ^{+0.43}	-241	24
55.88 ^{+0.31}	58.88 ^{+0.43}	-231	23
53.34 ^{+0.30}	56.34 ^{+0.41}	-221	22
50.80 ^{+0.30}	53.80 ^{+0.41}	-211	21
48.26 ^{+0.25}	51.26 ^{+0.36}	-201	20
45.72 ^{+0.23}	48.72 ^{+0.33}	-191	19
43.18 ^{+0.23}	46.18 ^{+0.33}	-181	18
40.64 ^{+0.20}	43.64 ^{+0.30}	-171	17
38.10 ^{+0.20}	41.10 ^{+0.30}	-161	16
35.56 ^{+0.20}	38.56 ^{+0.30}	-151	15
33.02 ^{+0.16}	36.02 ^{+0.28}	-141	14
30.48 ^{+0.16}	33.48 ^{+0.28}	-131	13
27.94 ^{+0.16}	30.94 ^{+0.28}	-121	12
25.40 ^{+0.15}	28.40 ^{+0.25}	-111	11
22.86 ^{+0.15}	25.86 ^{+0.25}	-101	10
20.32 ^{+0.13}	23.32 ^{+0.23}	-091	9
17.78 ^{+0.13}	20.78 ^{+0.23}	-081	8
15.24 ^{+0.13}	18.24 ^{+0.23}	-071	7
12.70 ^{+0.10}	15.70 ^{+0.23}	-061	6
10.16 ^{+0.10}	13.16 ^{+0.20}	-051	5
7.62 ^{+0.10}	10.62 ^{+0.20}	-041	4
5.08 ^{+0.10}	8.07 ^{+0.20}	-031	3
2.54 ^{+0.10}	5.53 ^{+0.20}	E-6471-021	2
A	B	ENG. NO.	通数 NO. OF CKTS.

角度	ANGLE	公差	公差
30°以上	30°	+0.3	
10°以上	10°	+0.25	
10°未満	10°	+0.2	
10°未満	10°	+0.2	
一般公差	GENERAL TOLERANCES		

材料	ナイロン6/6, UL94V-0
WIRE RANGE	NYLON6/6, UL94V-0
仕上げ	FINISH
適用電線範囲	WIRE RANGE
被覆外径	INS. RANGE
DRAWN BY	97/09/18 Y.K.
CHK'D BY	97/09/19 Y.M.
APP'D BY	97/09/19 M.FUKUSHIMA
DATE	97/09/19
REVISION RECORD	
記号	LTR
変更内容	REVISION RECORD
DR.	CHK.
日付	DATE
尺	SCALE

材料	ナイロン6/6, UL94V-0
WIRE RANGE	NYLON6/6, UL94V-0
仕上げ	FINISH
適用電線範囲	WIRE RANGE
被覆外径	INS. RANGE
DRAWN BY	97/09/18 Y.K.
CHK'D BY	97/09/19 Y.M.
APP'D BY	97/09/19 M.FUKUSHIMA
DATE	97/09/19
REVISION RECORD	
記号	LTR
変更内容	REVISION RECORD
DR.	CHK.
日付	DATE
尺	SCALE

22-01 -2285	E-6471-281	28	○	↑	↑
設備無し NOT TOOLED	↑ -271	27	↑		
22-01 -2265	-261	26			
設備無し NOT TOOLED	-251	25			
22-01 -2245	-241	24			
↑ -2235	-231	23			
-2225	-221	22			
-2215	-211	21			
-2205	-201	20		図面 1 OF 2 参照	図面 1 OF 2 参照
-2195	-191	19			
-2185	-181	18			
-2175	-171	17			
-2165	-161	16		図面 1 OF 2 参照	図面 1 OF 2 参照
-2155	-151	15			
-2145	-141	14		図面 1 OF 2 参照	図面 1 OF 2 参照
-2135	-131	13			
-2125	-121	12			
-2115	-111	11			
-2105	-101	10			
-2095	-091	9			
-2085	-081	8			
-2075	-071	7			
-2065	-061	6			
-2055	-051	5			
-2045	-041	4			
↓ -2035	↓ -031	3	↓		
22-01 -2025	E-6471-021	2	○	↓	↓
PART NO.	ENG. NO.	極 数 NO. OF CKTS.	補強部 RAMP & POL.RIBS	A	B

注記
NOTES

- 適合ターミナル 4809-* (22-30 GA)
クリンプ部 被覆外径 Φ1.58mm以下
FOR USE TERMINAL 4809-* (22-30 GA)
CRIMP TYPE ,MAX. INSULATION Φ1.58mm
 - ハウジングの端と端を合わせて積み重ねることができる。
TWO(2) HOUSINGS MAY BE STACKED END TO END.
 - () 内寸法は参考寸法
() DIMENSION IS FOR REFERENCE.
 - 本製品は仕様書NO. 10-07に基づく。
THIS PART CONFORMS TO MOLEX PRODUCT SPEC. NO.10-07
- △ トレードマーク：MOLEX プラス1文字の製造国を示すアルファベットにて構成。
(例：I =アイルランド)
TRADE MARK FORMED BY MOLEX AND 1 MORE LETTER OF ALPHABET
WHICH MEAN THE MANUFACUTURING COUNTRY. (c.g. I=IRELAND)
- 19から28極は標準品ではありません。
19-28 CIRCUITS ARE NON-STANDARD.
 - 一般公差：±0.4
GENERAL TOLERANCES:±0.4

角度 ANGLE	30°	30°以上 OVER	30°未満 UNDER	10°以上 OVER	10°未満 UNDER	一般公差 GENERAL TOLERANCES	記号 LTR	変更内容 REVISION RECORD	DR.	日付 DATE	材料 MATERIAL ナイロン6/6, UL94V-0 NYLON6/6, UL94V-0	仕上げ FINISH	適用電線範囲 WIRE RANGE	被覆外径 INS. RANGE	DRAWN BY 97/09/18 Y.KANNO	CHK'D BY 97/09/19 Y.MIZUNO	APP'D BY 97/09/19 M.FUKUSHIMA	尺 度 SCALE	材料 MOLEX-JAPAN CO.,LTD. 日本モレックス株式会社	REVISE ONLY ON CAD SYSTEM	TITLE 名称 HOUSING ,KK (2.54)/.100 CRIMP TYPE ,ANTI FISH-HOOKING TERMINAL WITH LOCKING RAMP	DWG. NO. SHEET 2 OF 2 SDE-6471-N*-*	REV V
----------	-----	---------------	----------------	---------------	----------------	----------------------------	-----------	-------------------------	-----	------------	---	---------------	----------------------	--------------------	------------------------------	-------------------------------	----------------------------------	--------------	---	---------------------------	---	--	----------